


LEGALETT®

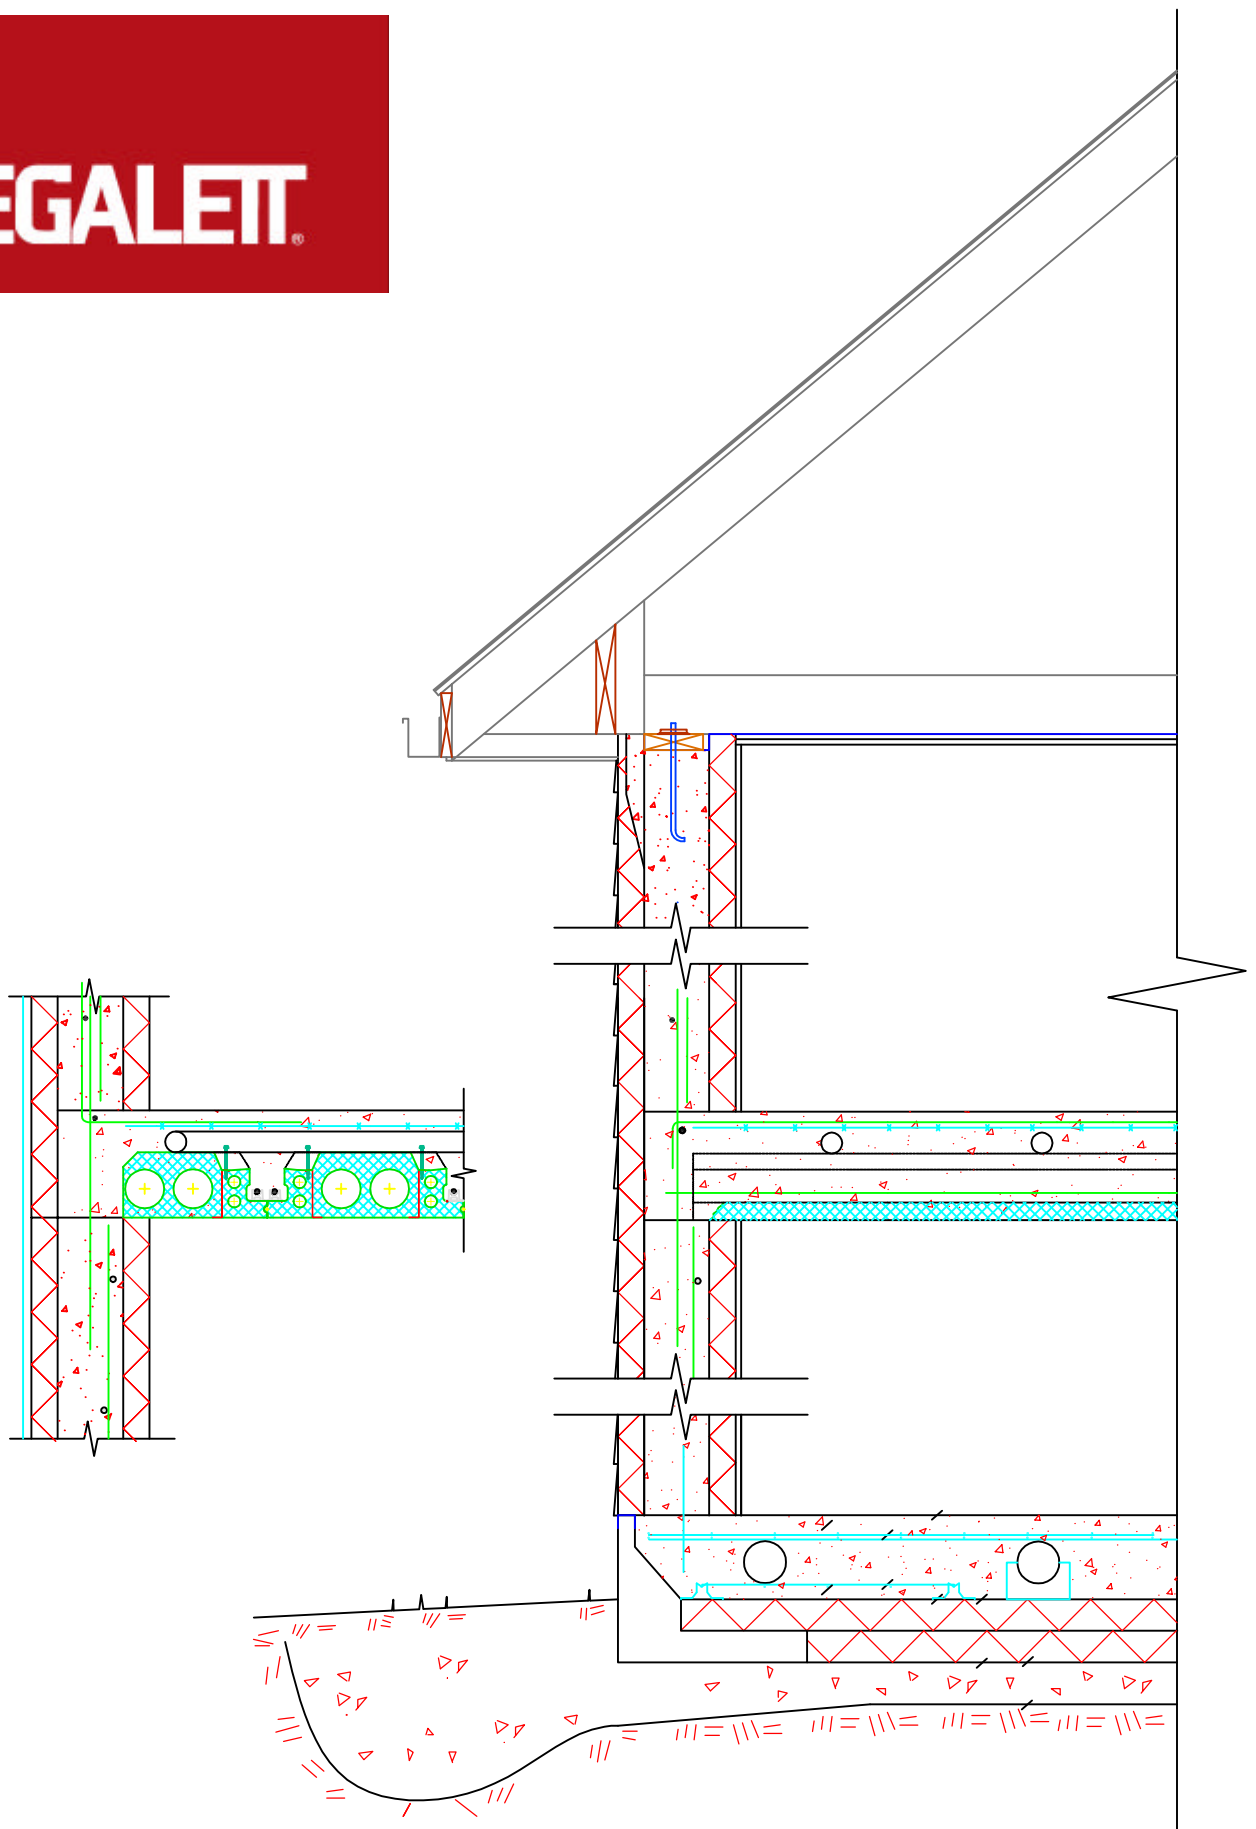

TYPICAL SECTION—CAST—IN—PLACE
INSULATED SUSPENDED FLOOR
(INSUL—DECK, LITE—DECK, ETC.)