


**LEGALET**

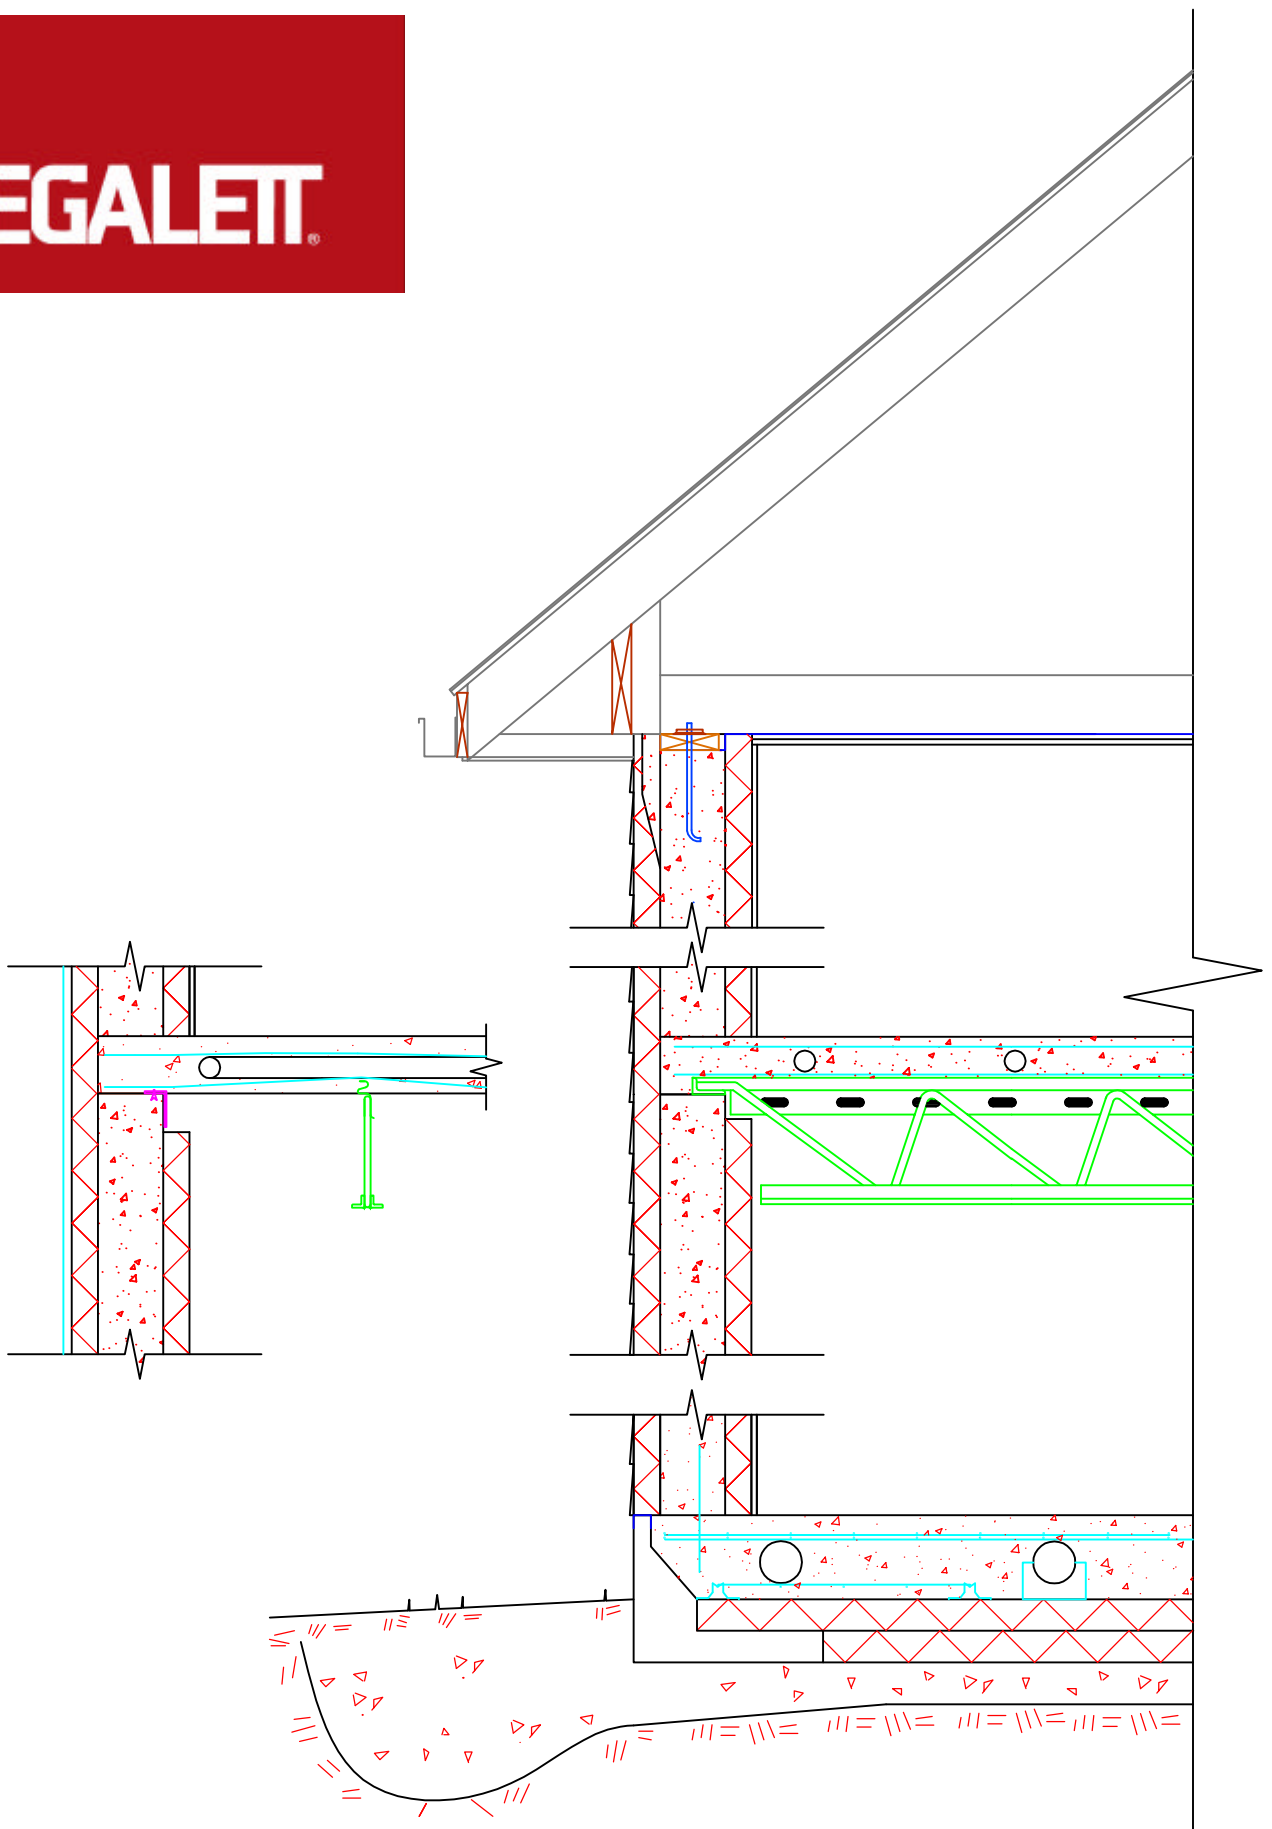

TYPICAL SECTION—CAST—IN—PLACE  
OPEN WEB COMPOSITE SUSPENDED FLOOR  
(HAMBRO, ETC.)